

DRAWN	Author
DESIGNED	Designer
CHECKED	Checker
SCALE	AS NOTED
DATE	10/8/21
PROJECT	2642101

NO.	DATE	REVISIONS


DRAWING TITLE
**MARMEN -
Building A -
Elevations**

DRAWING NUMBER
A-000A


42 41 40 39 38 37 36 35.4 35 34 33 32 31.7 31 30 29 28 27 26 25 24 23 22 21.3 21 20 19 18 17 16 15 14 13 12 11 10 9 8 7 6 4 3 2 1



1 West Elevation - Presentation
A-000A 1/32" = 1'-0"

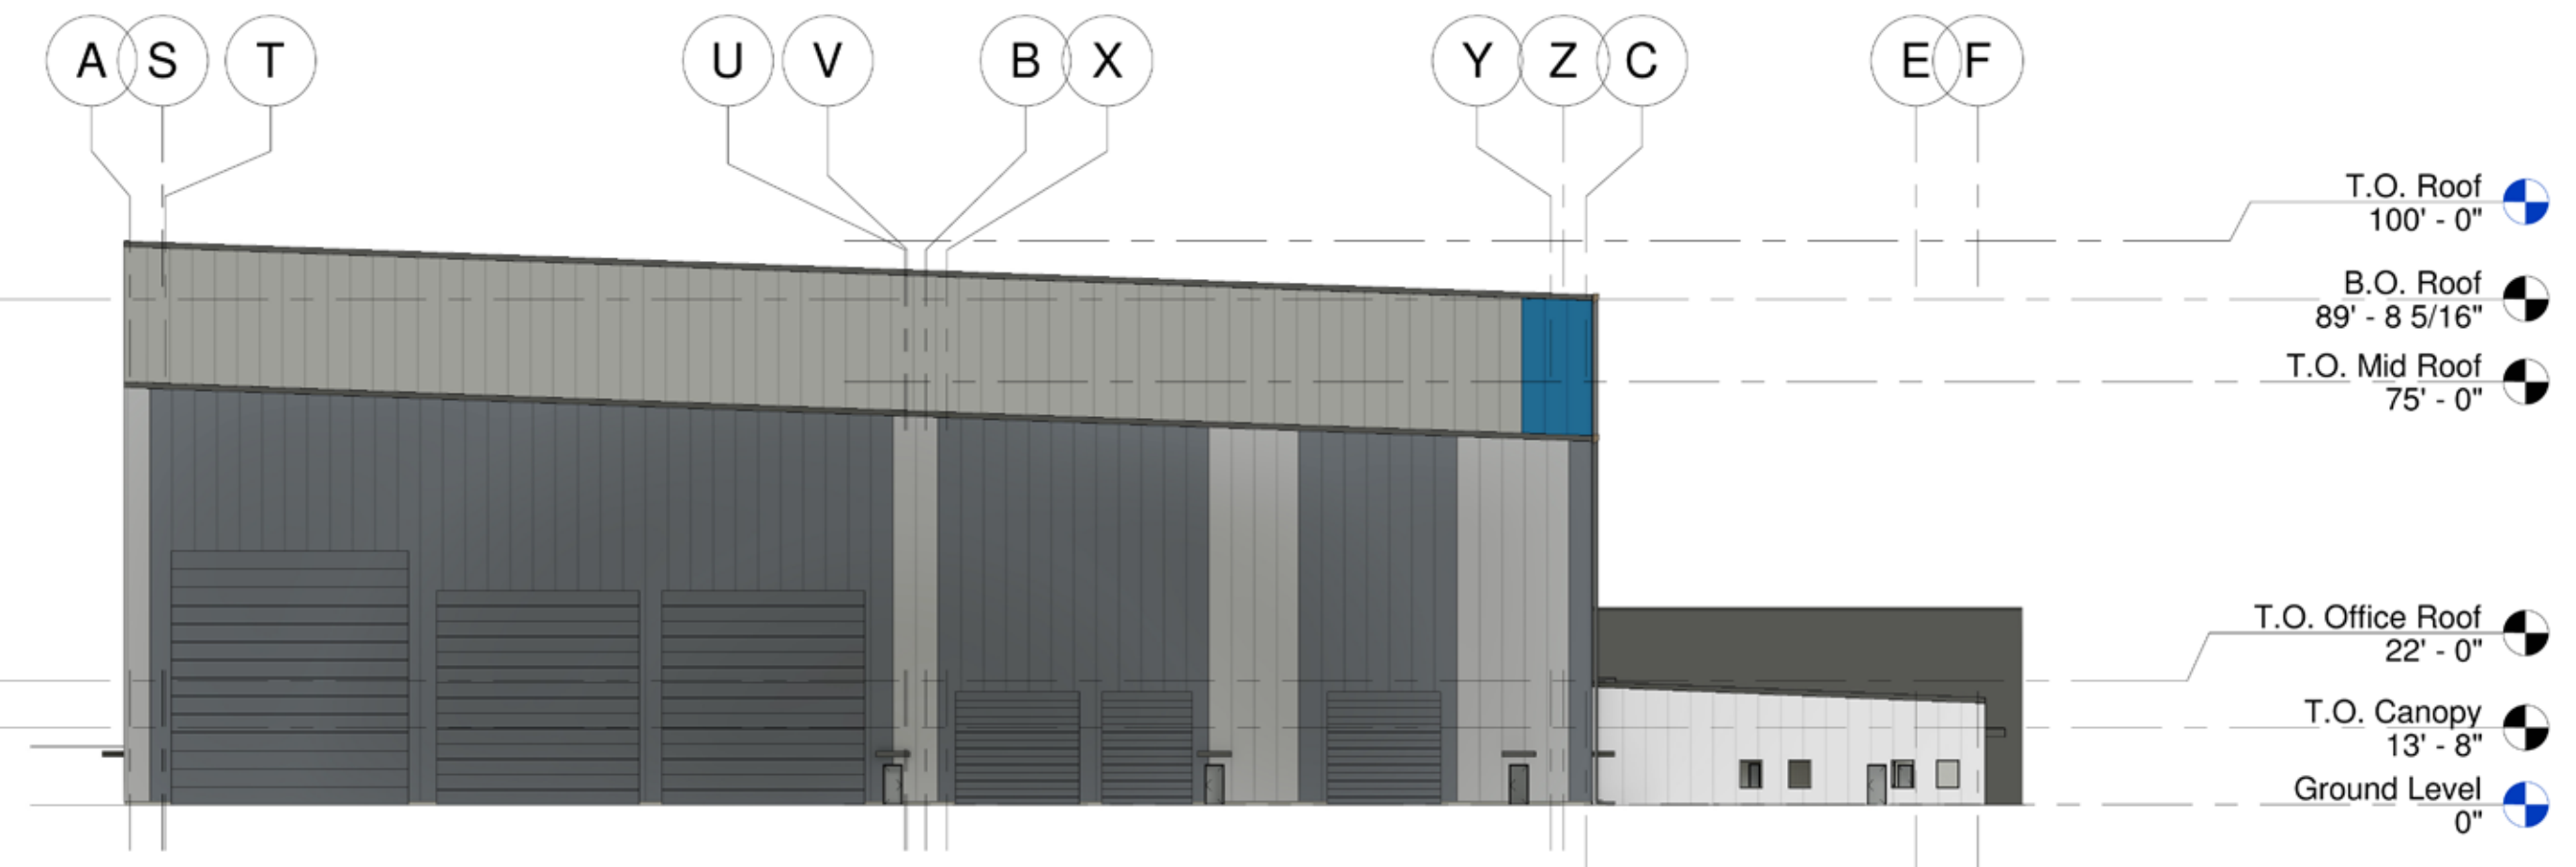


4 North Elevation - Presentation
A-000A 1/32" = 1'-0"

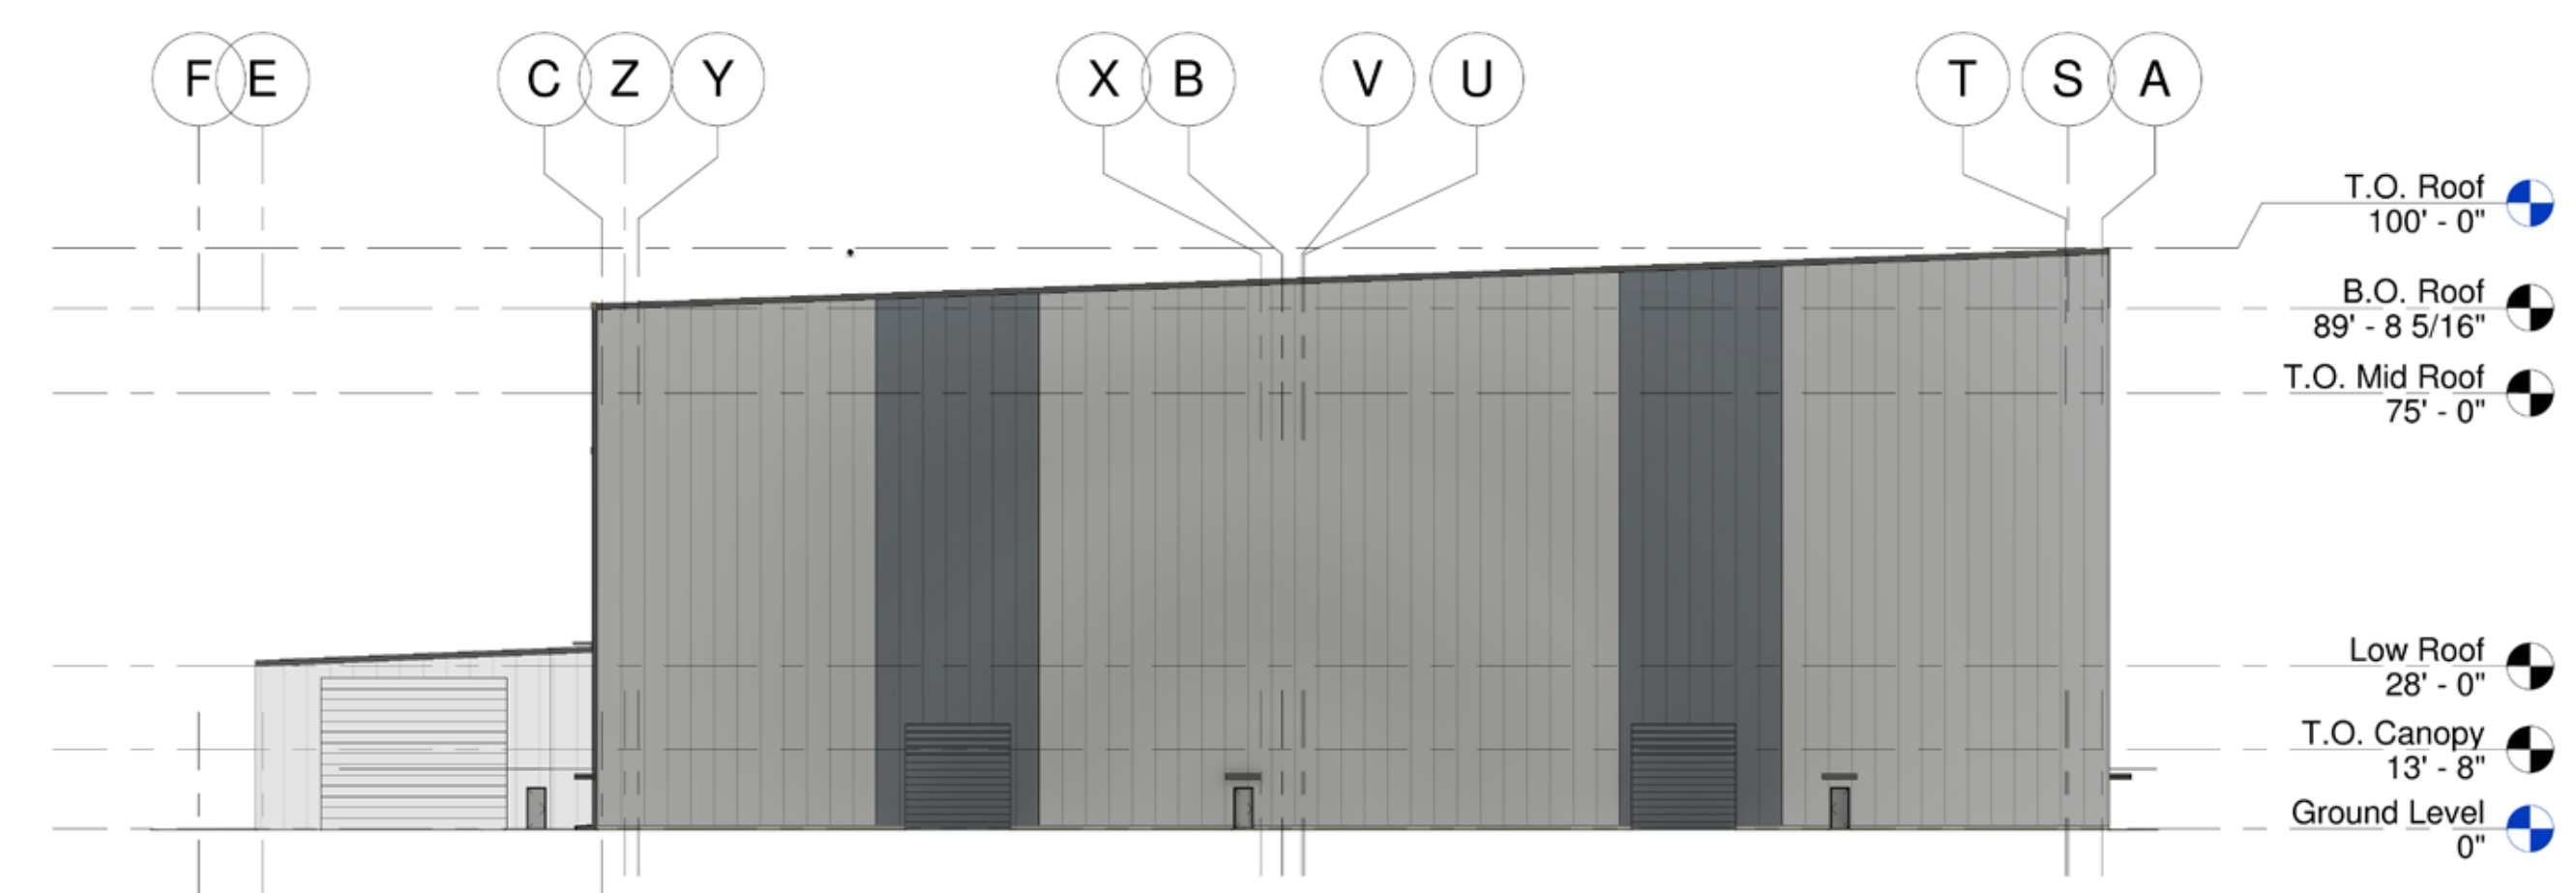

2 South Elevation - Presentation
A-000A 1/32" = 1'-0"

1 2 3 4 6 7 8 9 10 11 12 13 14 15 16 17 18 19 20 21 21.3 22 23 24 25 26 27 28 29 30 31 31.7 32 33 34 35 35.4 36 37 38 39 40 41 42

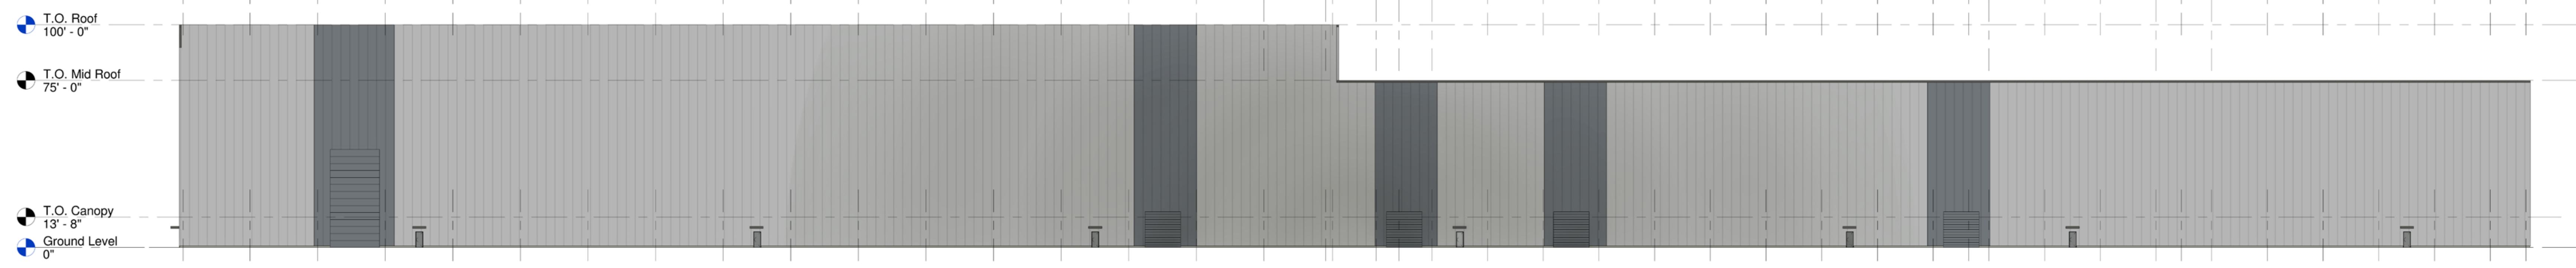

3 East Elevation - Presentation
A-000A 1/32" = 1'-0"

