




1 West Elevation - Presentation  
A-000C 1/32" = 1'-0"

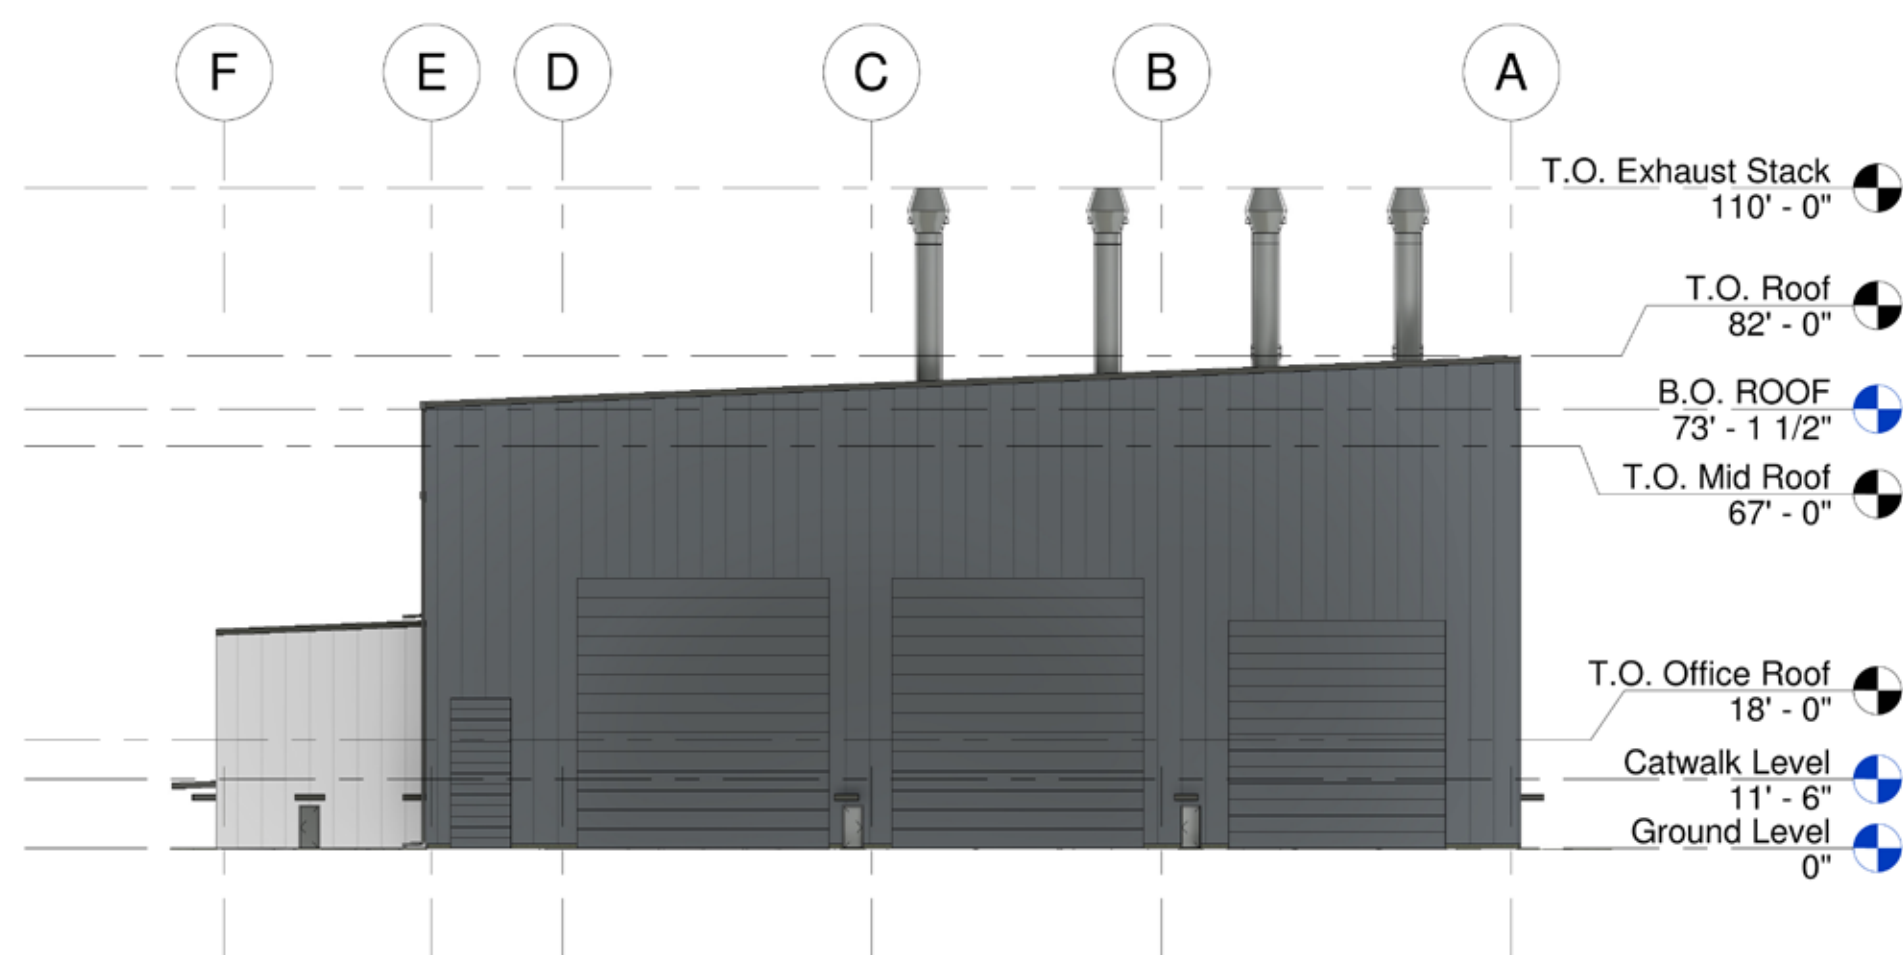

3 South Elevation - Presentation  
A-000C 1/32" = 1'-0"

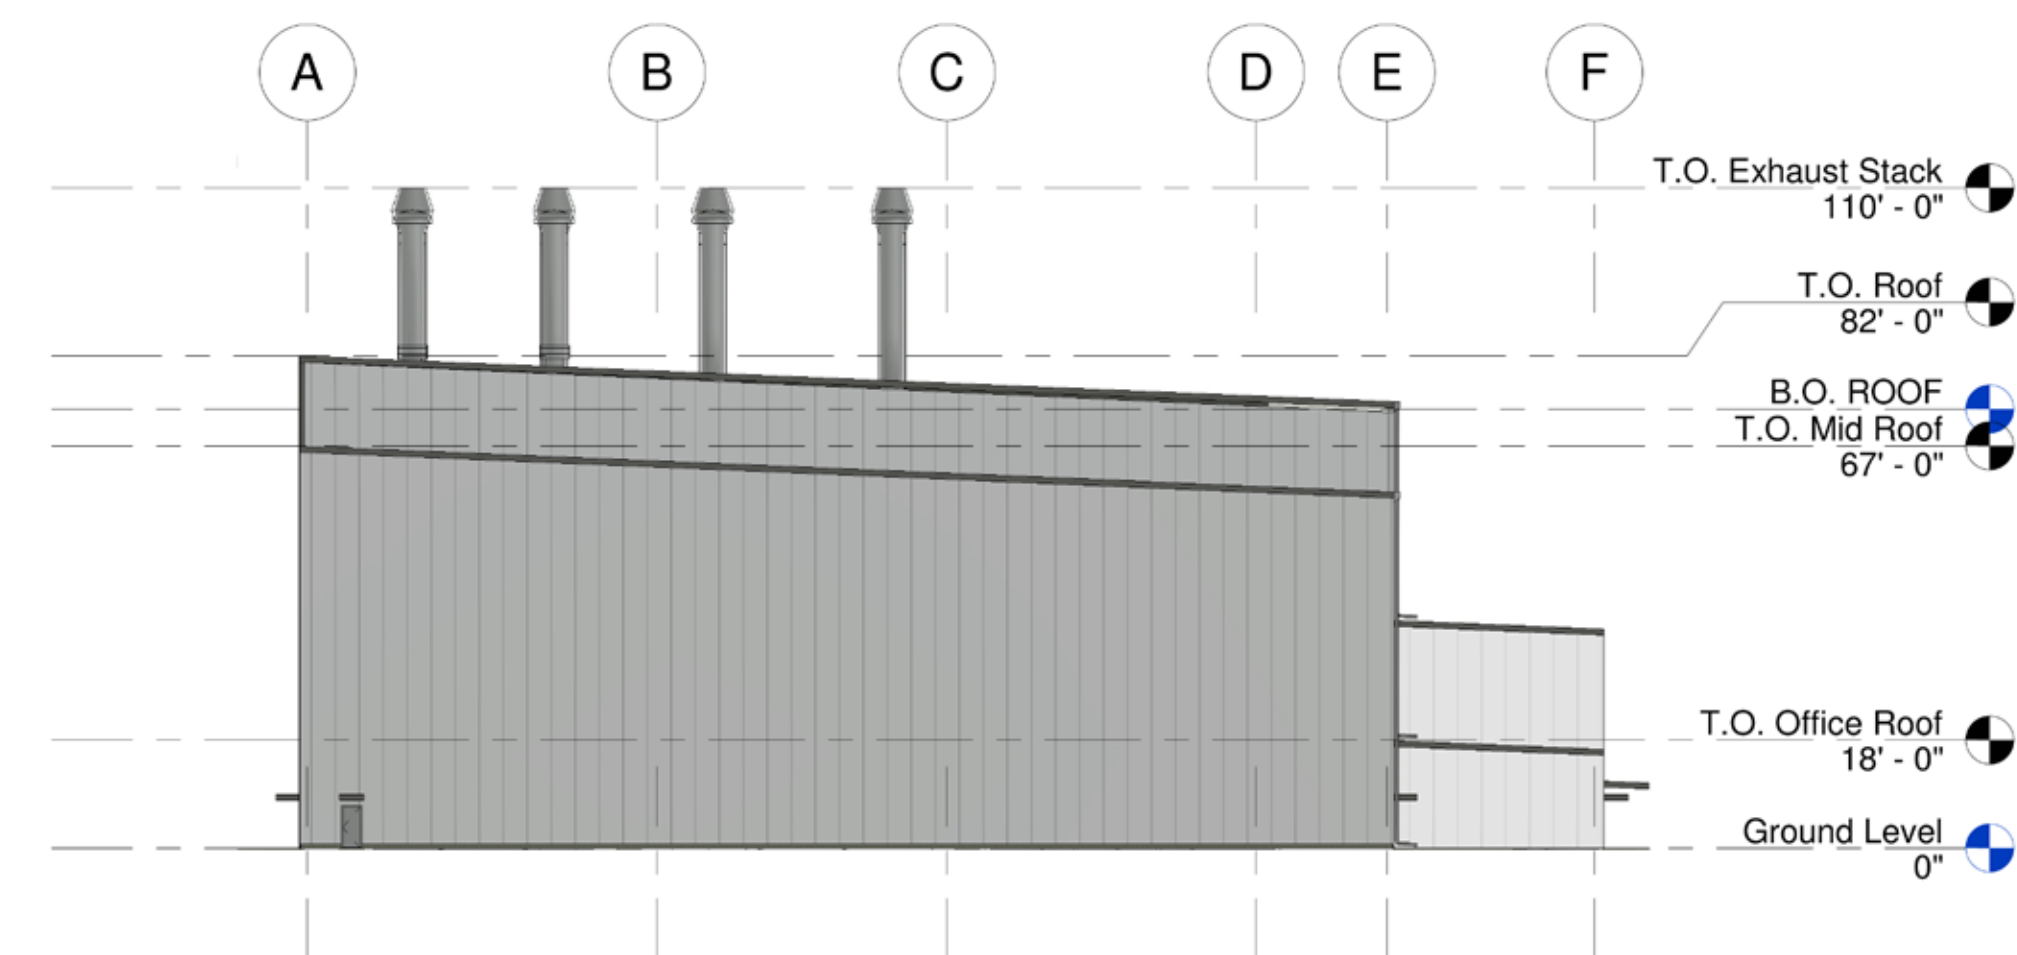

2 North Elevation - Presentation  
A-000C 1/32" = 1'-0"

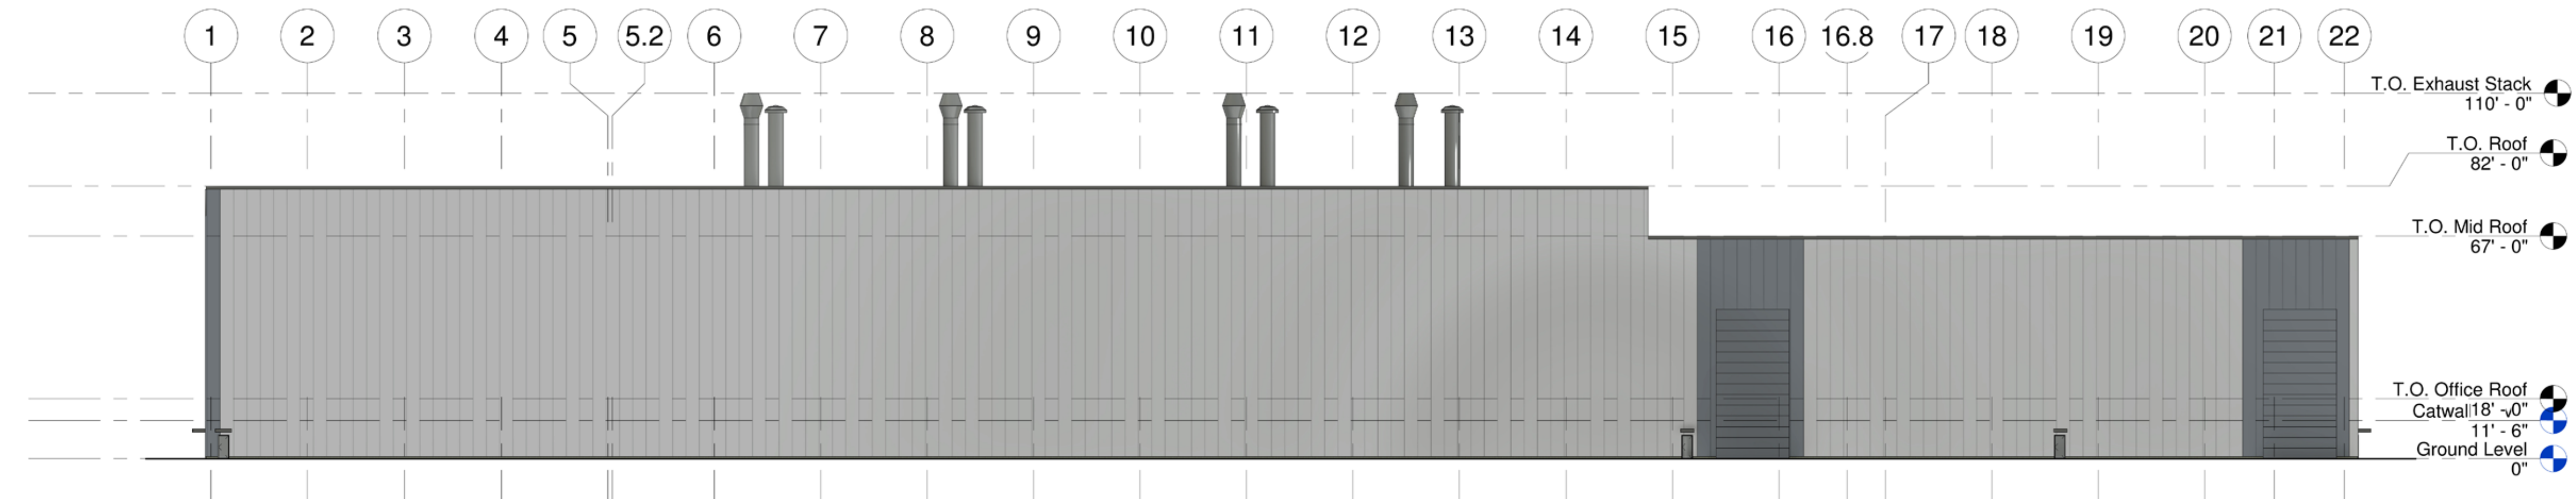

4 East Elevation - Presentation  
A-000C 1/32" = 1'-0"

CLIENT: **Albany Port District Commission**  
Town of Bethlehem, NY  
PROJECT: **Marmen-Welcon Tower Manufacturing Plant**  
Building C - River Road, Glenmont, NY 12077

DRAWN	Author
DESIGNED	Designer
CHECKED	Checker
SCALE	AS NOTED
DATE	10/8/21
PROJECT	2642101

**PROGRESS PLOT  
NOT FOR CONSTRUCTION**  
12/1/2021 2:38:03 PM

NO.	REVISIONS	DATE

DRAWING TITLE  
**MARMEN -  
Building C -  
Elevations**

DRAWING NUMBER  
**A-000C**