



WETLANDS WITHIN 18.22 PROJECT STUDY AREA				
FEATURE ID	FEATURE TYPE	ACRES	NYSDEC REGULATED	USACE REGULATED
WETLAND 1	PEM	6.81	NO	YES
	PFO	0.32	NO	YES

- PROJECT STUDY AREA
- PEM WETLAND IN PSA
- PFO WETLAND IN PSA

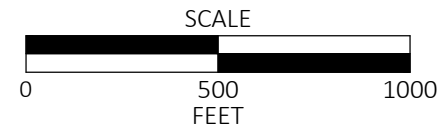


- NOTES:
1. WETLAND BOUNDARIES DELINEATED AND SURVEYED VIA GPS BY MCFARLAND JOHNSON, INC., APRIL 2021.

<b>PORT OF ALBANY EXPANSION</b> ALBANY, NEW YORK		
<b>WETLANDS DELINEATION PLAN</b> <b>OVERALL PLAN</b>		
SCALE: 1" = 500'	DATE: MAY 2021	FIGURE: WDP-1

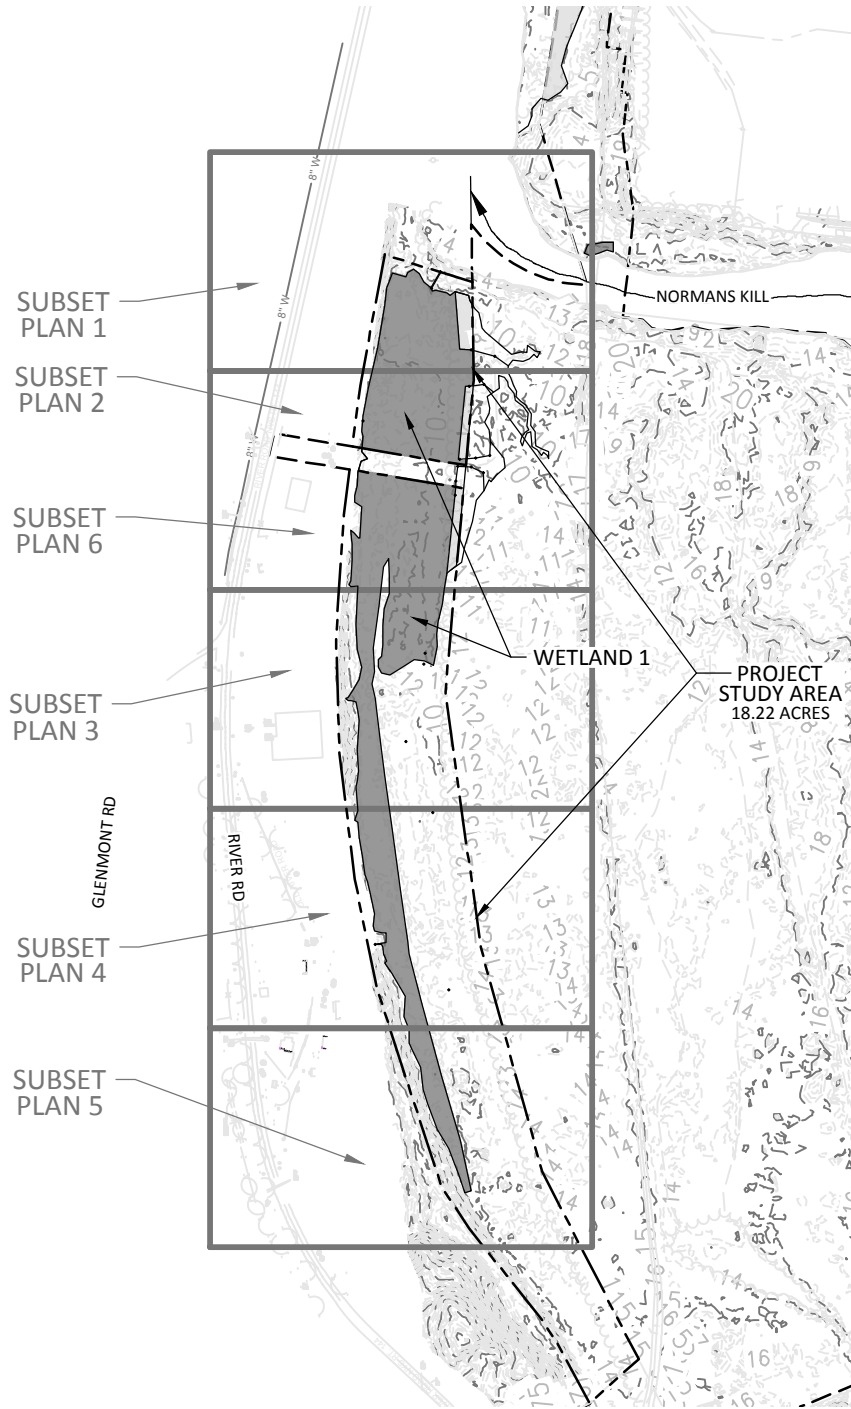


- PROJECT STUDY AREA
- PEM WETLAND IN PSA
- PFO WETLAND IN PSA

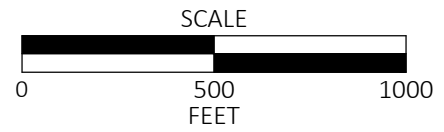

NOTES:  
 1. WETLAND BOUNDARIES DELINEATED AND SURVEYED VIA GPS BY MCFARLAND JOHNSON, INC., APRIL 2021.

<b>PORT OF ALBANY EXPANSION</b> ALBANY, NEW YORK		
<b>WETLANDS DELINEATION PLAN</b> <b>SUBSET PLAN</b>		
SCALE: 1" = 500'	DATE: MAY 2021	FIGURE: WDP-2
<b>McFarland Johnson</b>		

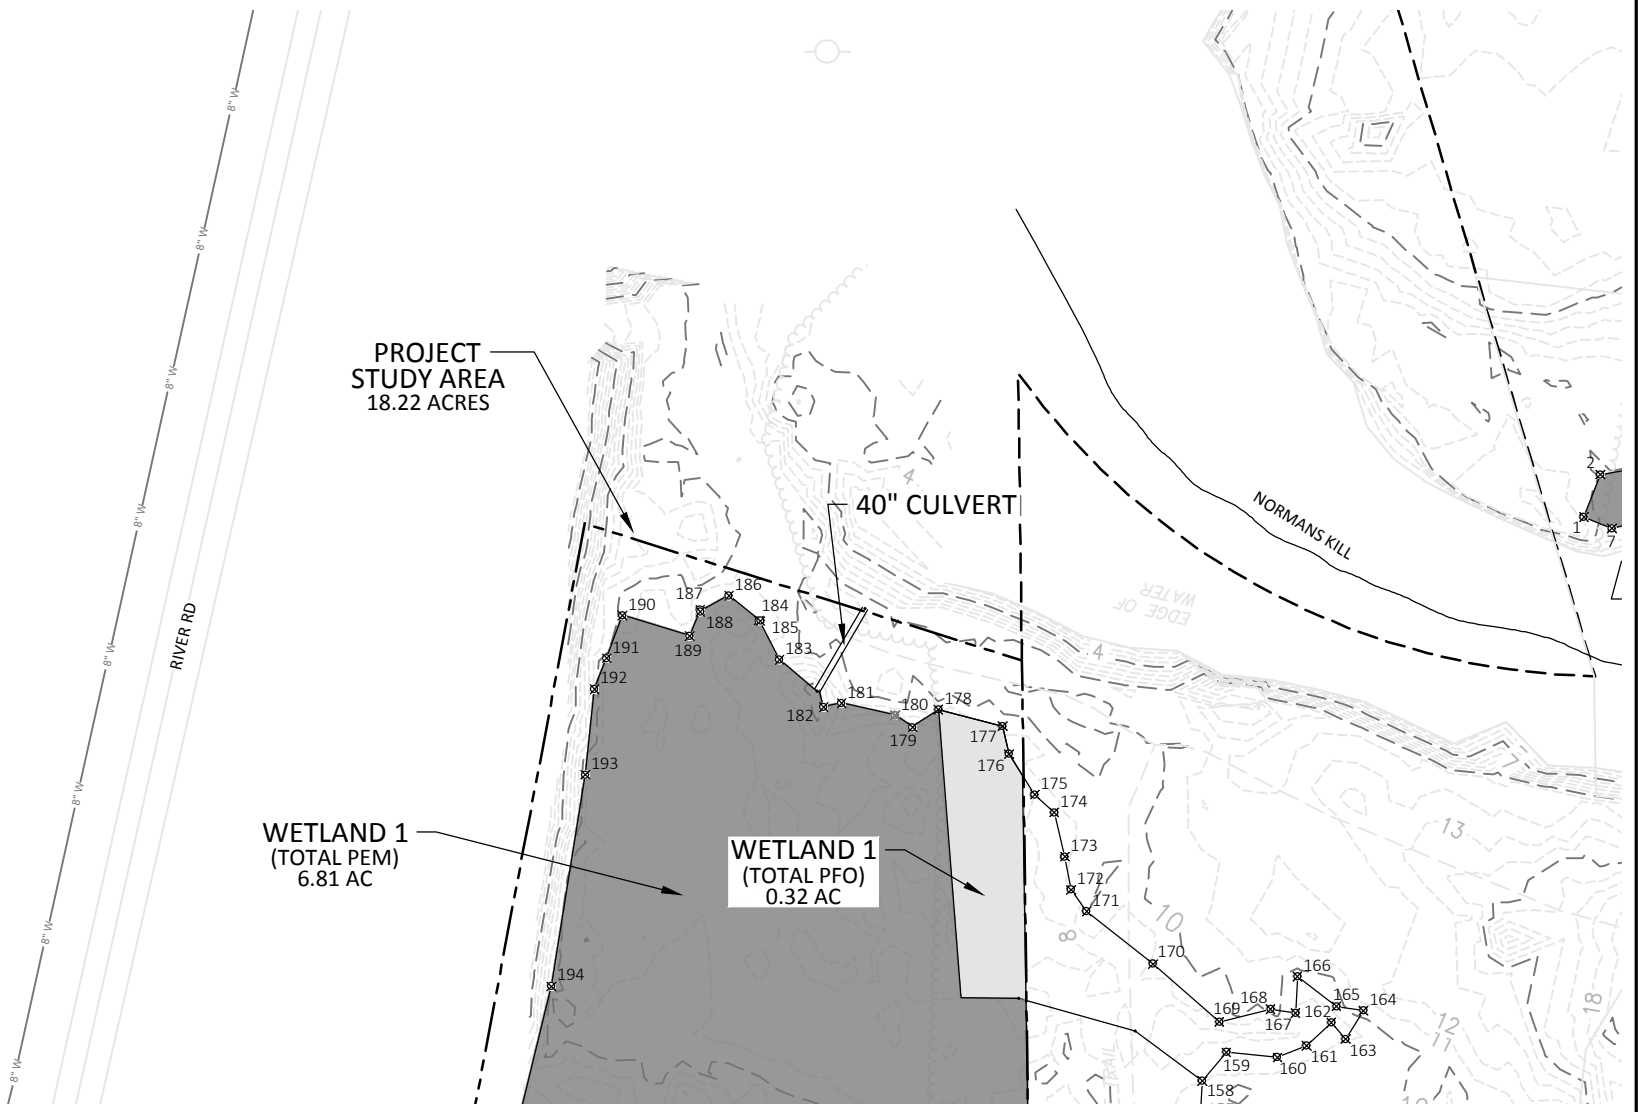






PROJECT STUDY AREA  
18.22 ACRES


40" CULVERT


NORMANS KILL

 WETLAND 1  
(TOTAL PEM)  
6.81 AC


WETLAND 1  
(TOTAL PFO)  
0.32 AC

-  PROJECT STUDY AREA
-  FLAG
-  DATA POINT
-  PEM WETLAND IN PSA
-  PFO WETLAND IN PSA

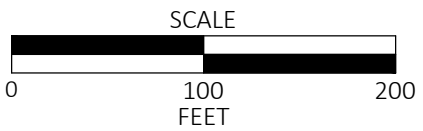


<b>PORT OF ALBANY EXPANSION</b> ALBANY, NEW YORK		
<b>WETLANDS DELINEATION PLAN</b> <b>SUBSET PLAN 1</b>		
SCALE: 1" = 100'	DATE: MAY 2021	FIGURE: WDP-3
		

NOTES:  
1. WETLAND BOUNDARIES DELINEATED AND SURVEYED VIA GPS BY MCFARLAND JOHNSON, INC., APRIL 2021.

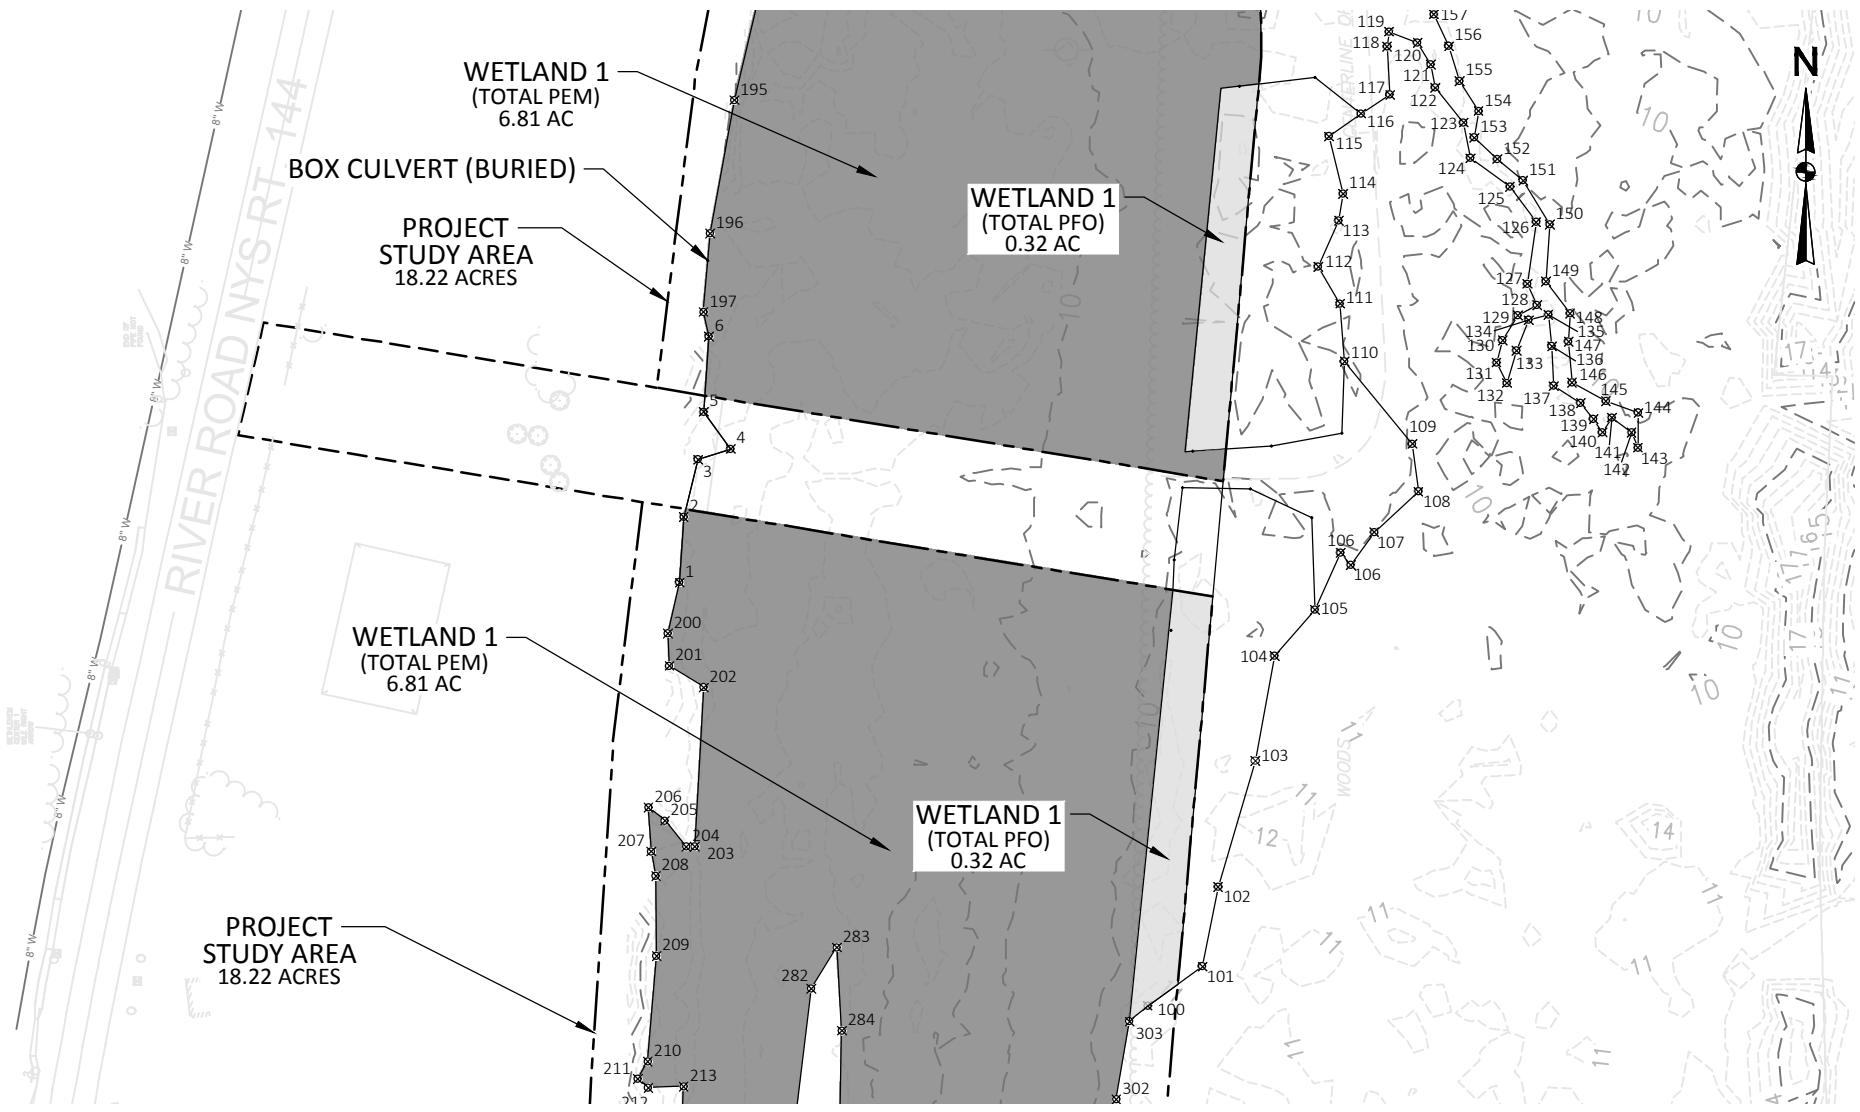

- PROJECT STUDY AREA
- ⊗ FLAG
- ⊙ DATA POINT
- PEM WETLAND IN PSA
- PFO WETLAND IN PSA

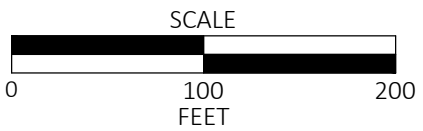


NOTES:  
 1. WETLAND BOUNDARIES DELINEATED AND SURVEYED VIA GPS BY MCFARLAND JOHNSON, INC., APRIL 2021.

<b>PORT OF ALBANY EXPANSION</b> ALBANY, NEW YORK		
<b>WETLANDS DELINEATION PLAN</b> <b>SUBSET PLAN 2</b>		
SCALE: 1" = 100'	DATE: MAY 2021	FIGURE: WDP-4
<b>McFarland Johnson</b>		



- PROJECT STUDY AREA
- ⊗ FLAG
- DATA POINT
- PEM WETLAND IN PSA
- PFO WETLAND IN PSA

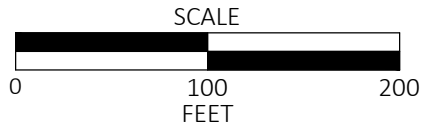


NOTES:  
1. WETLAND BOUNDARIES DELINEATED AND SURVEYED VIA GPS BY MCFARLAND JOHNSON, INC., APRIL 2021.

<b>PORT OF ALBANY EXPANSION</b> ALBANY, NEW YORK		
<b>WETLANDS DELINEATION PLAN</b> <b>SUBSET PLAN 3</b>		
SCALE:	1" = 100'	DATE: MAY 2021
		FIGURE: WDP-5

N:\18641.00 Albany Port Expansion\Draw\Drawings\Figures\Environmental\18641.00 - WETLAND DELINEATION.dwg




- PROJECT STUDY AREA
- ⊗ FLAG
- ⊙ DATA POINT
- PEM WETLAND IN PSA
- PFO WETLAND IN PSA

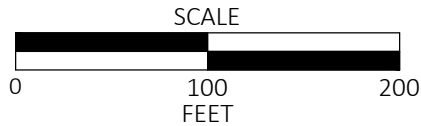

NOTES:  
1. WETLAND BOUNDARIES DELINEATED AND SURVEYED VIA GPS BY MCFARLAND JOHNSON, INC., APRIL 2021.


<b>PORT OF ALBANY EXPANSION</b> ALBANY, NEW YORK		
<b>WETLANDS DELINEATION PLAN</b> <b>SUBSET PLAN 4</b>		
SCALE: 1" = 100'	DATE: MAY 2021	FIGURE: WDP-6
		

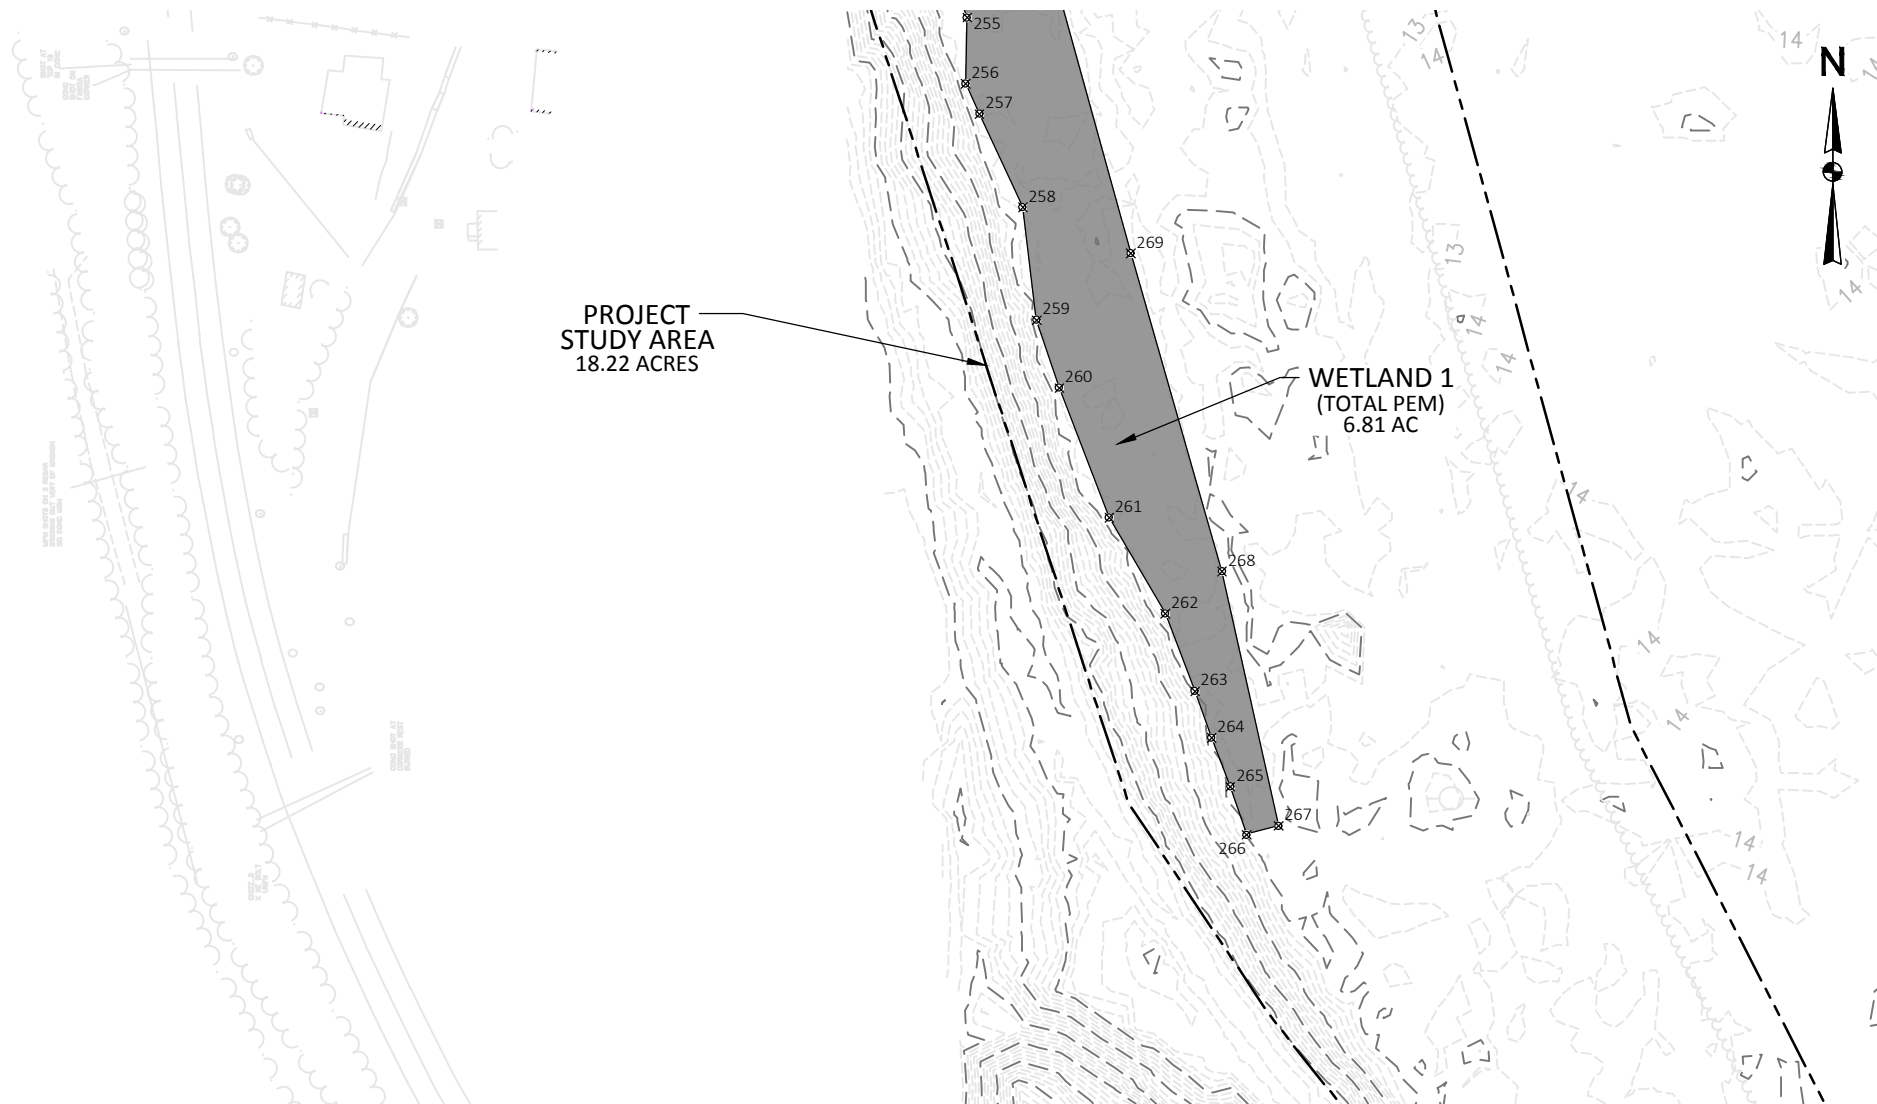

PROJECT STUDY AREA  
18.22 ACRES

WETLAND 1  
(TOTAL PEM)  
6.81 AC

- PROJECT STUDY AREA
- ⊗ FLAG
- DATA POINT
- PEM WETLAND IN PSA
- PFO WETLAND IN PSA

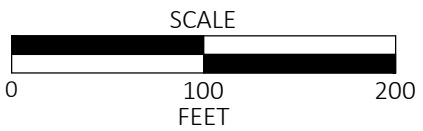

<b>PORT OF ALBANY EXPANSION</b> ALBANY, NEW YORK		
<b>WETLANDS DELINEATION PLAN</b> <b>SUBSET PLAN 5</b>		
SCALE:	1" = 100'	DATE: MAY 2021
		FIGURE: WDP-7
		

NOTES:  
1. WETLAND BOUNDARIES DELINEATED AND SURVEYED VIA GPS BY MCFARLAND JOHNSON, INC., APRIL 2021.