



**McFarland Johnson**  
 60 RAILROAD PLACE  
 SUITE 402  
 SARATOGA SPRINGS, NEW YORK 12866  
 P:518-580-9380 F:518-580-9383  
 SaratogaROM@mjinc.com

PROJECT MILESTONE  
**BID PLANS**

NO.	DATE	DESCRIPTION

CLIENT: **ALBANY PORT DISTRICT COMMISSION**  
 ALBANY, NEW YORK  
 PROJECT: **PORT OF ALBANY SITE INFRASTRUCTURE IMPROVEMENTS**

DRAWN	JES
DESIGNED	NSO
CHECKED	AJF
SCALE	1" = 60'
DATE	JANUARY 2022
PROJECT	18641.00


IT IS A VIOLATION OF LAW FOR ANY PERSON, UNLESS THEY ARE ACTING UNDER THE DIRECT DIRECTION OF A LICENSED PROFESSIONAL ENGINEER, ARCHITECT, LANDSCAPE ARCHITECT, OR LAND SURVEYOR, TO ALTER AN ITEM IN ANY WAY. IF AN ITEM BEARING THE STAMP OF A LICENSED PROFESSIONAL IS ALTERED, THE ALTERING ENGINEER, ARCHITECT, LANDSCAPE ARCHITECT, OR LAND SURVEYOR SHALL STAMP THE DOCUMENT AND INCLUDE THE NOTATION "ALTERED BY" FOLLOWED BY THEIR SIGNATURE, THE DATE OF SUCH ALTERATION, AND A SPECIFIC DESCRIPTION OF THE ALTERATION.

DRAWING TITLE  
**LANDSCAPE COVER IN PARKING LOT AREA**

DRAWING NUMBER

**LD-01**

01 OF 01

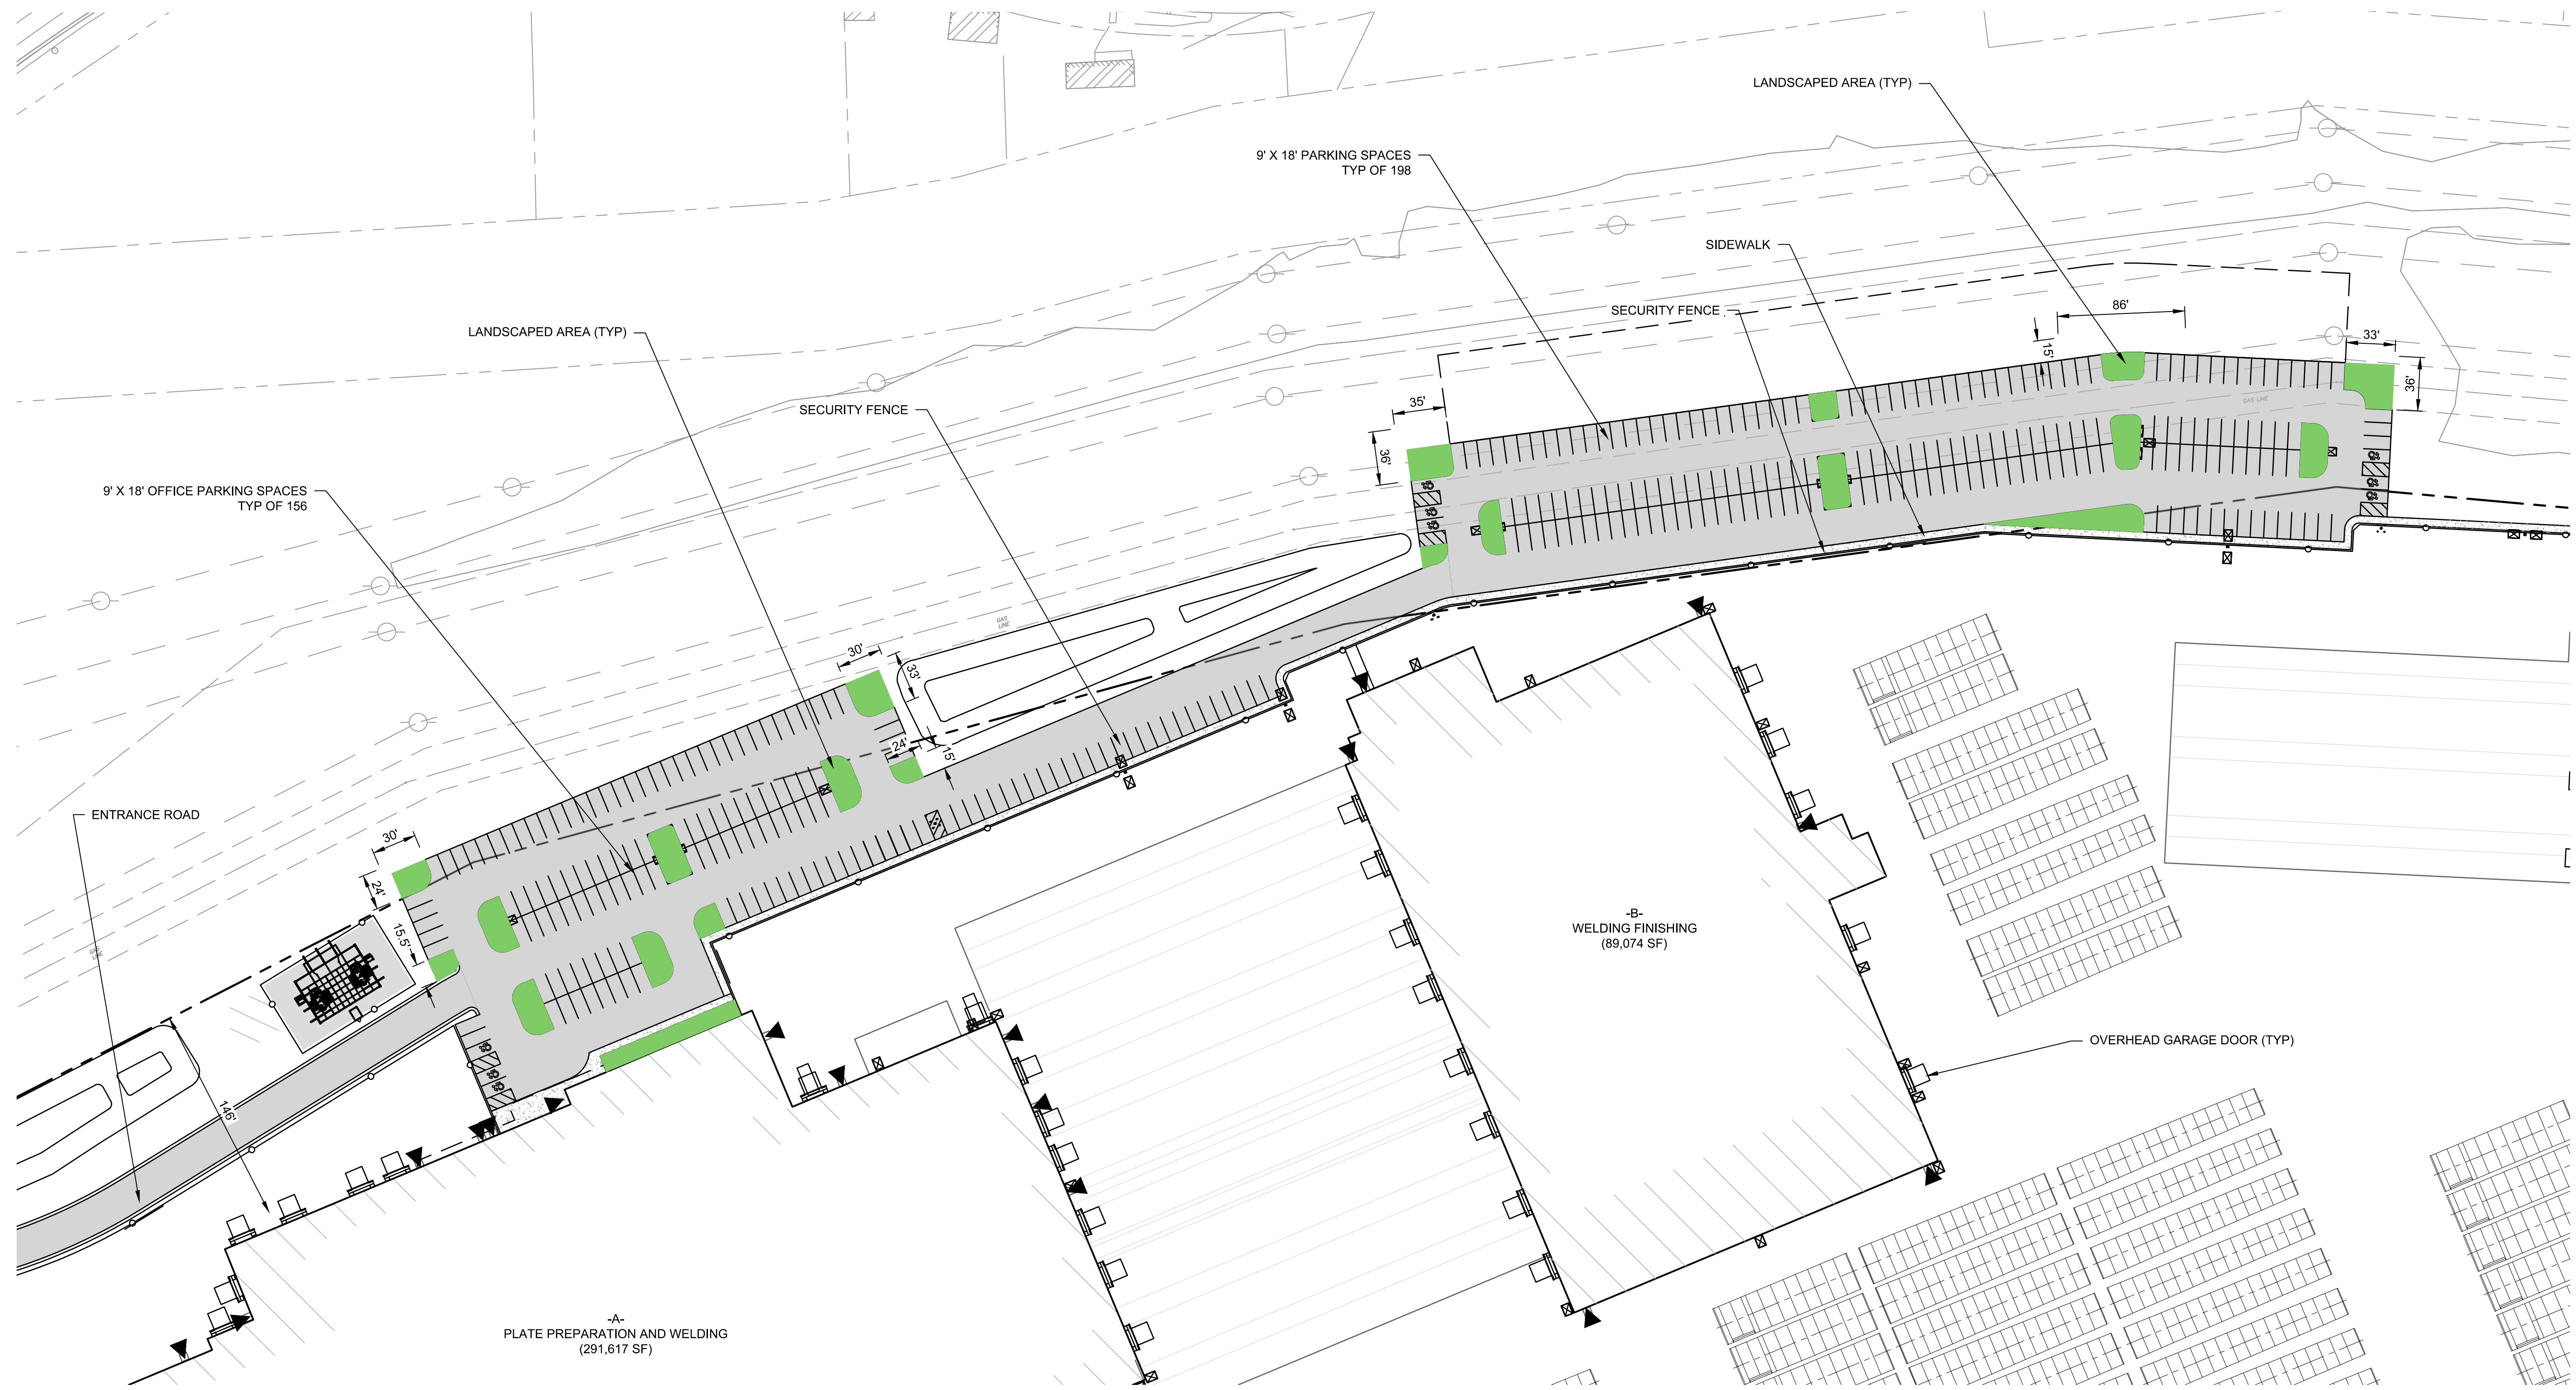

PARKING AREA/ LANDSCAPE AREA - WITHOUT ENTRANCE LANDSCAPING		
TYPE	SQUARE FOOTAGE	
PARKING AREA	131,672 SF	REQUIRED 10% = 13,167.2 SF
LANDSCAPED AREA	10,748.68 SF	ACTUAL % = 8.2%

PARKING AREA/ LANDSCAPE AREA - WITH ENTRANCE LANDSCAPING		
TYPE	SQUARE FOOTAGE	
PARKING AREA	132,745 SF	REQUIRED 10% = 13,274.5 SF
LANDSCAPED AREA	11,821.68 SF	ACTUAL % = 8.9%



N:\18641\_00 ALBANY PORT EXPANSION\DRAWINGS\02\LANDSCAPE\LANDSCAPE AREA.DWG