




1 West Elevation - Presentation  
A-000B 1/16" = 1'-0"

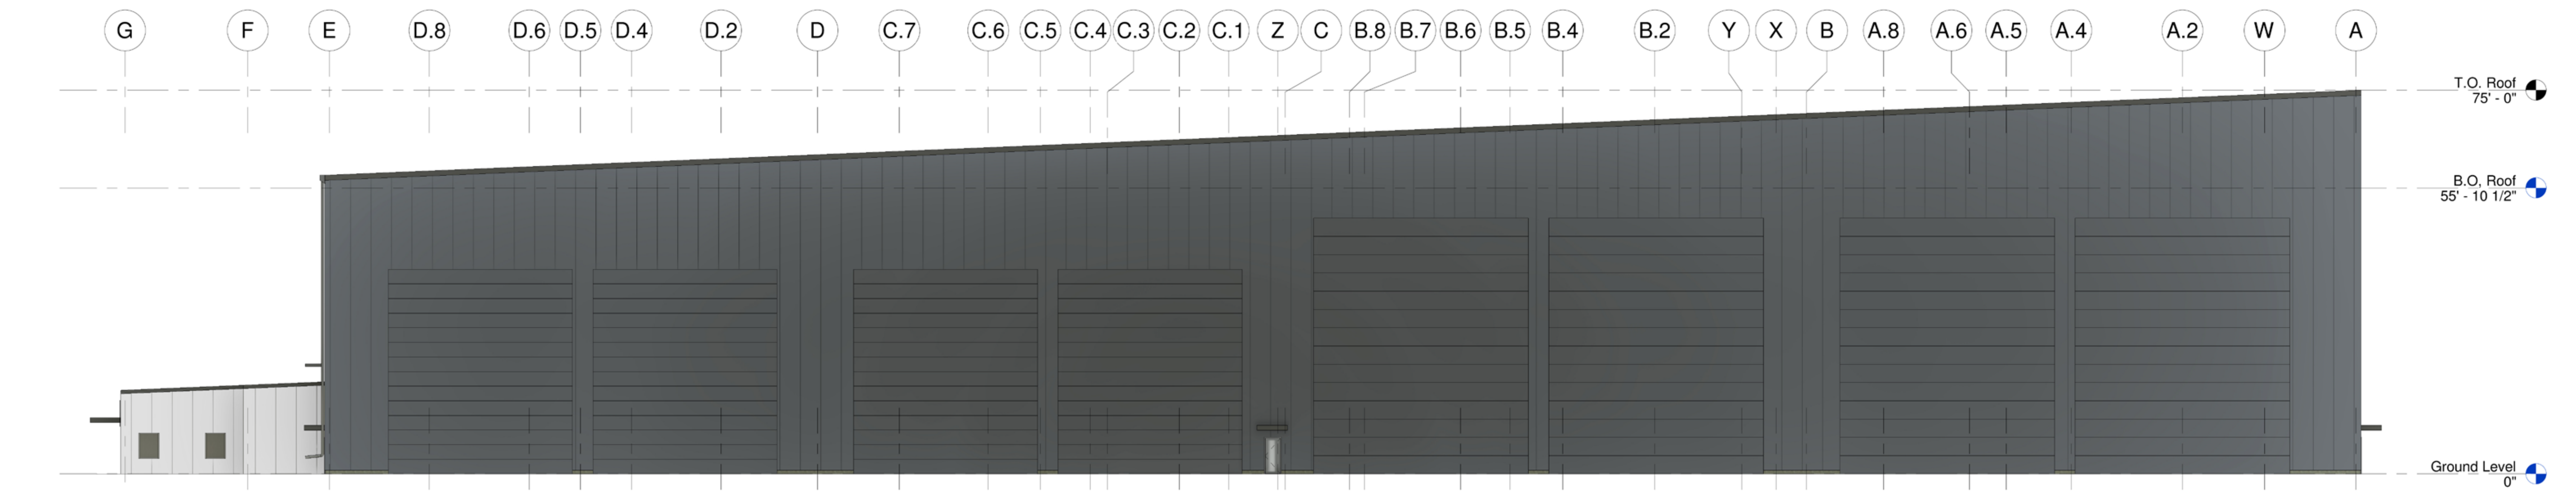

2 South Elevation - Presentation  
A-000B 1/16" = 1'-0"

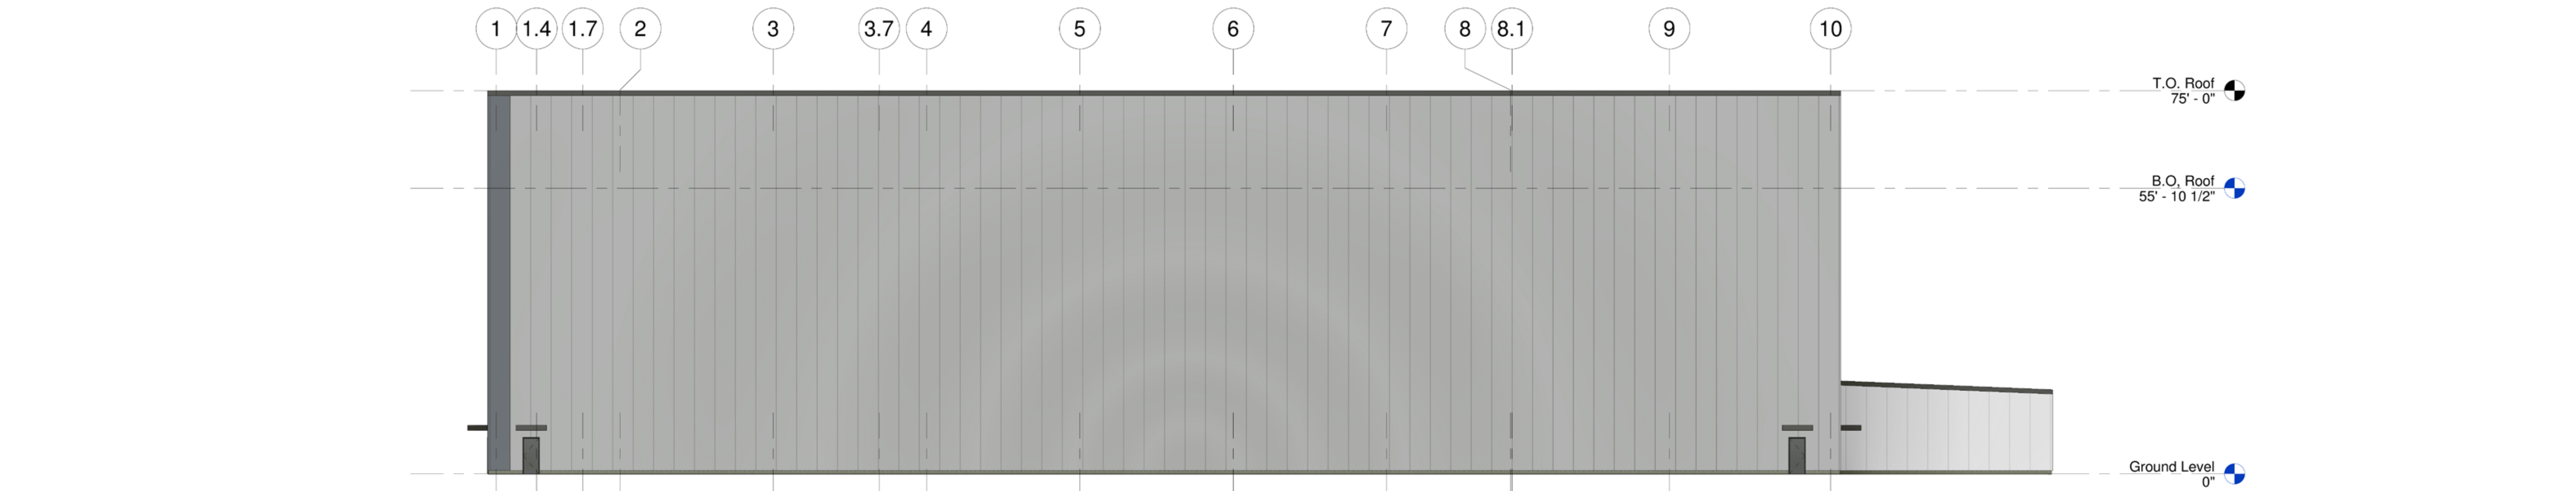

3 East Elevation - Presentation  
A-000B 1/16" = 1'-0"

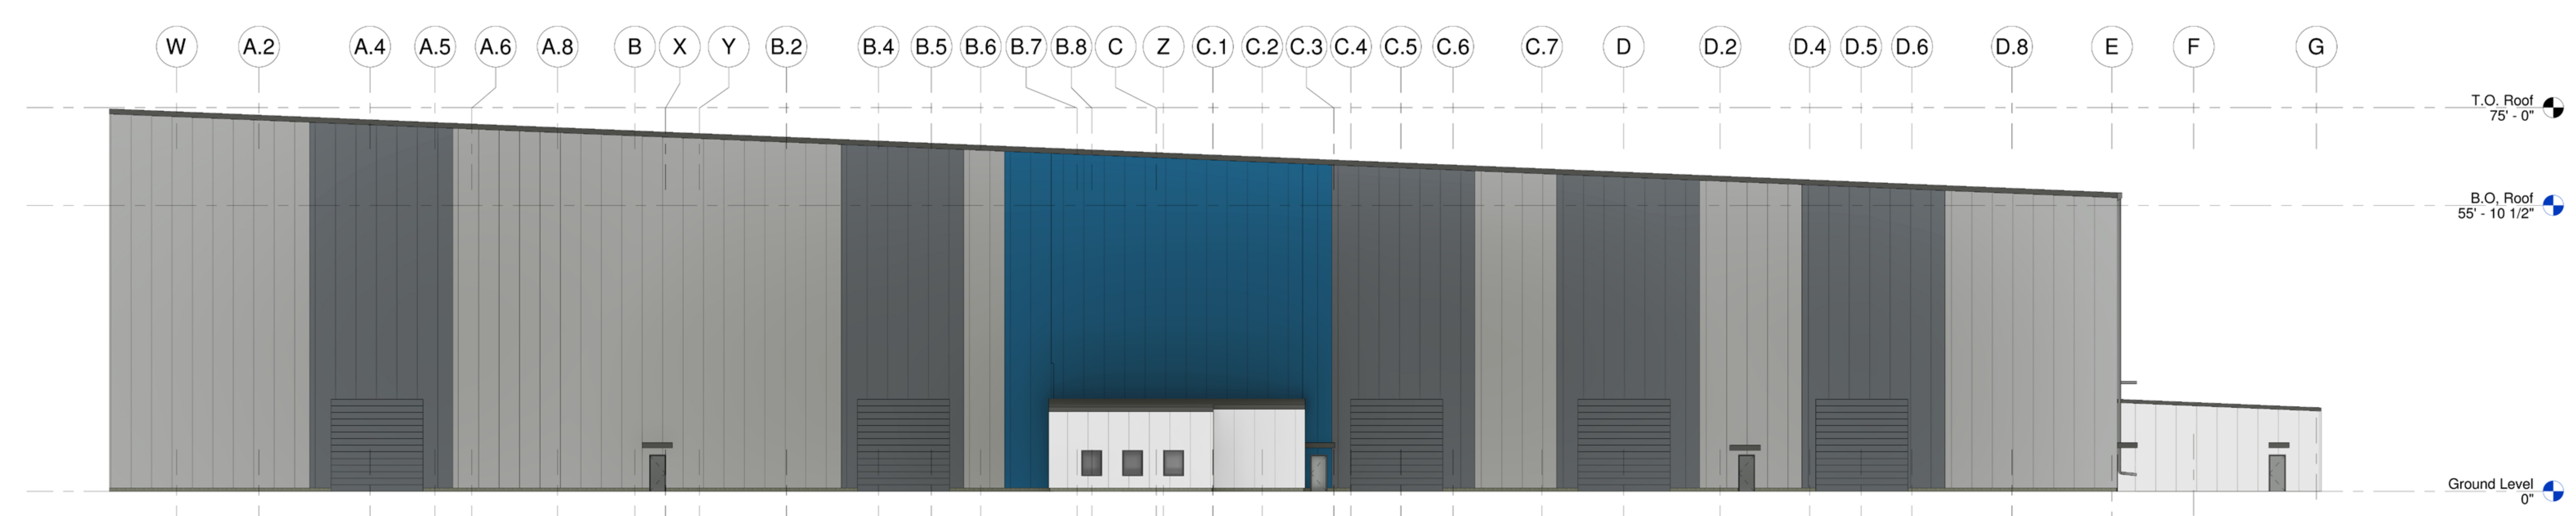

4 North Elevation - Presentation  
A-000B 1/16" = 1'-0"