


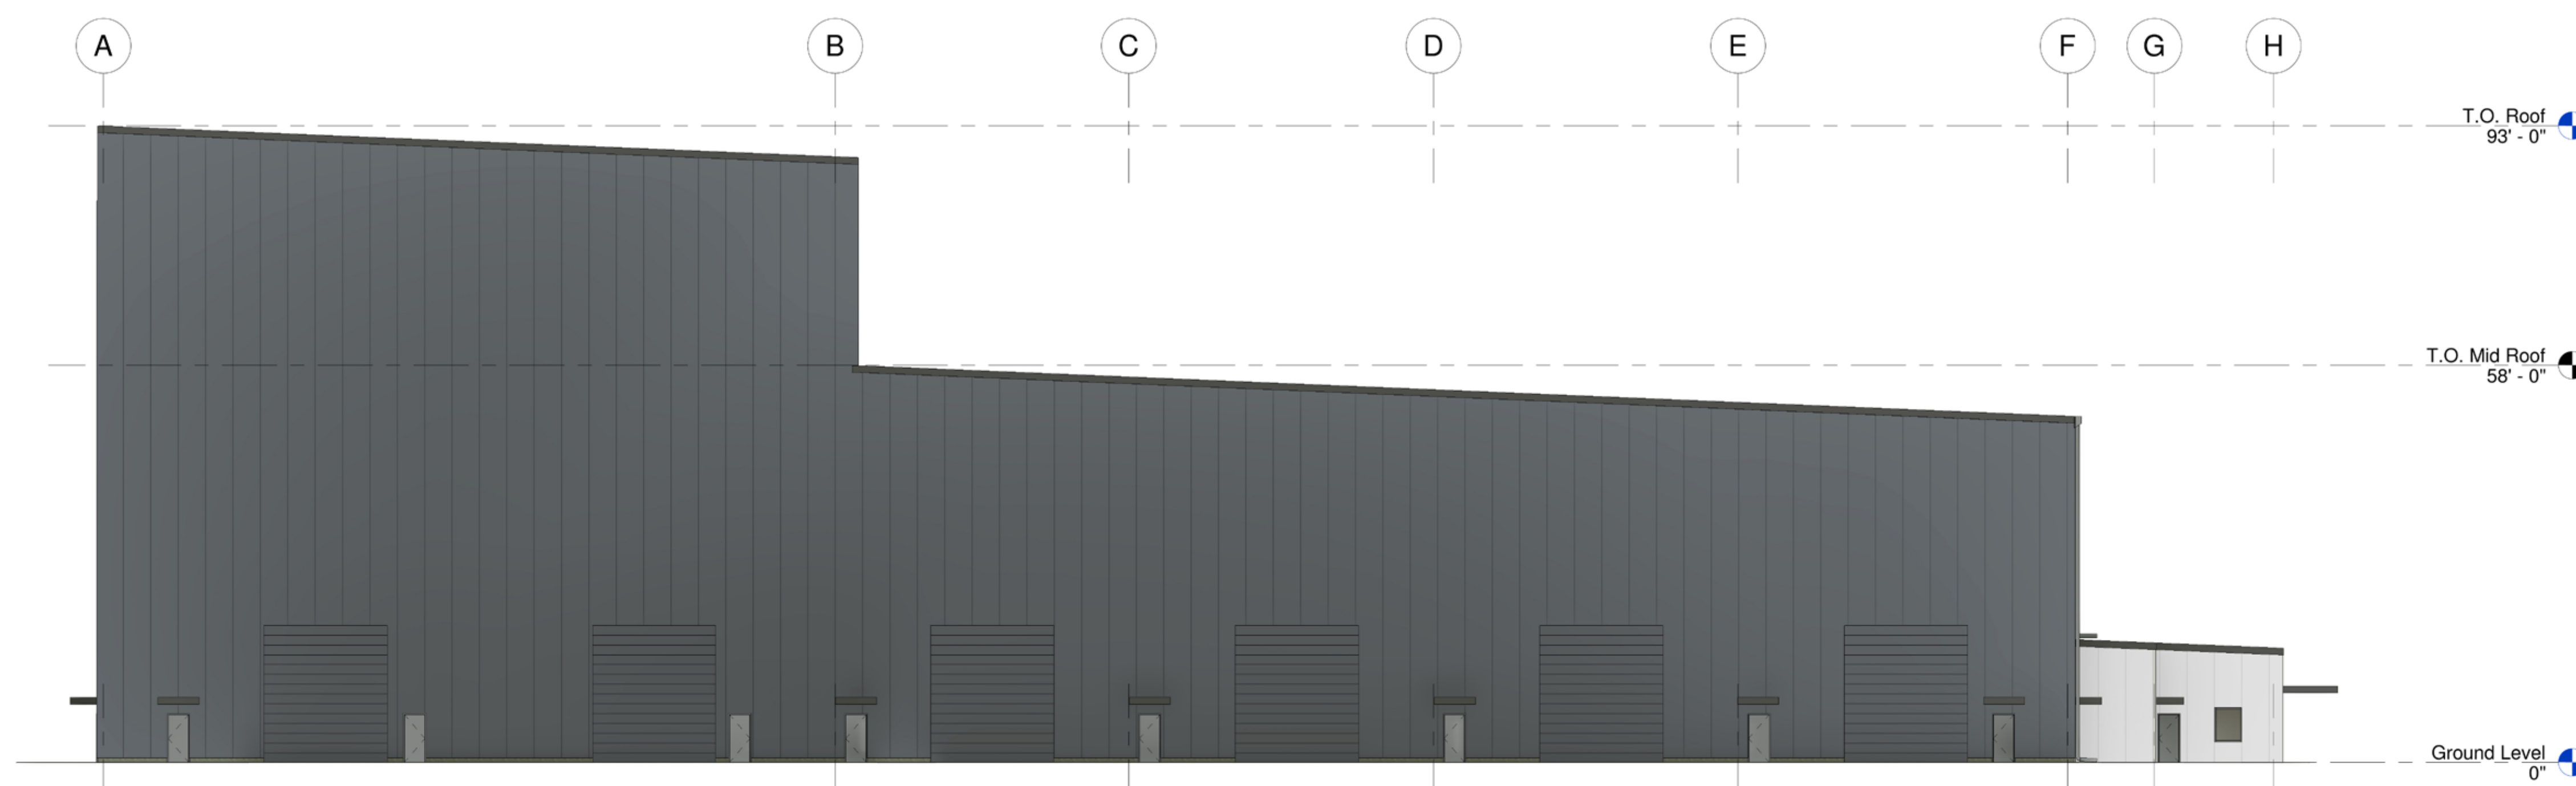


2 East Elevation - Presentation
A-000D 1/16" = 1'-0"



1 West Elevation - Presentation
A-000D 1/16" = 1'-0"



3 North Elevation - Presentation
A-000D 1/16" = 1'-0"

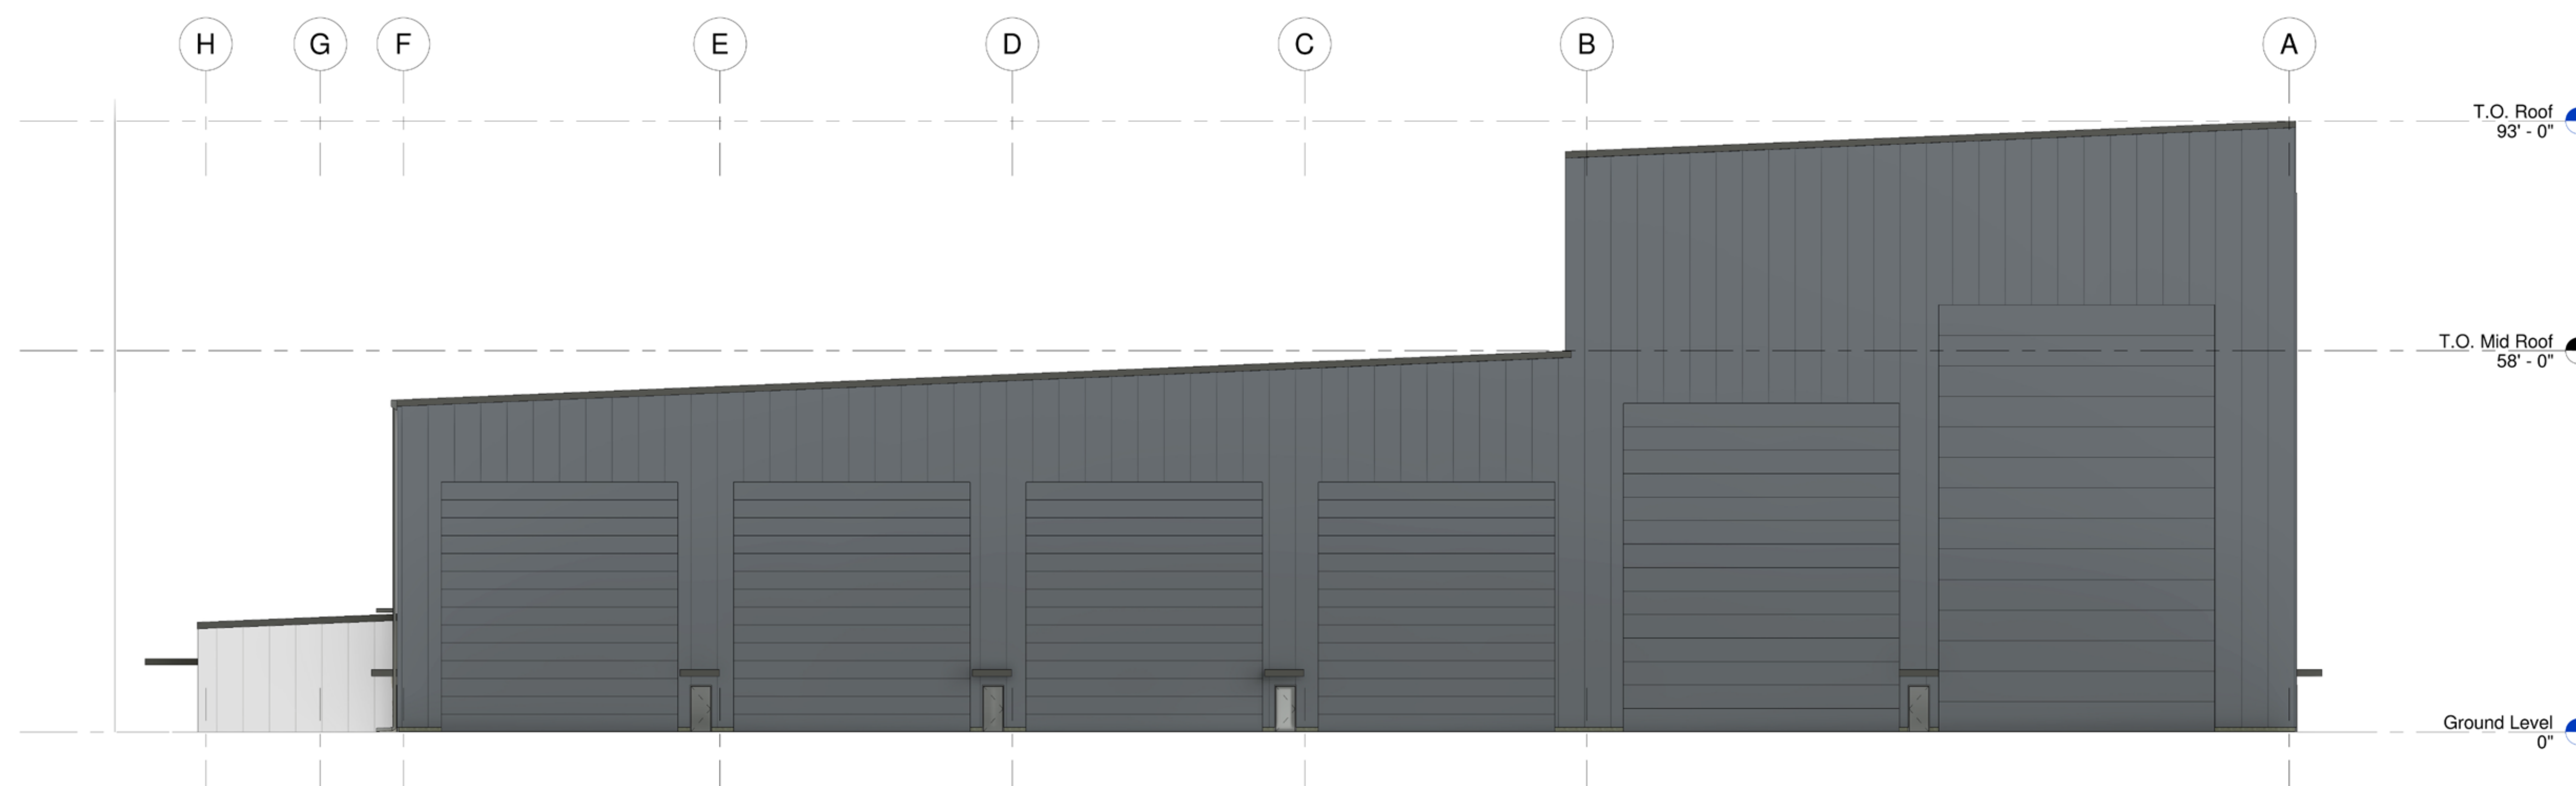

4 South Elevation - Presentation
A-000D 1/16" = 1'-0"